




50 x 100 x 15 SHED

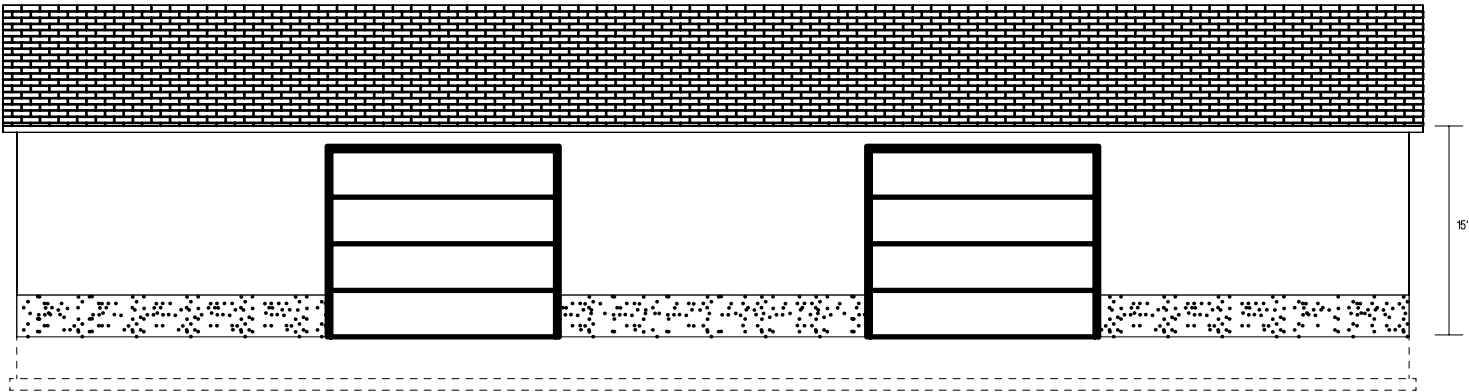

FRONT ELEVATION

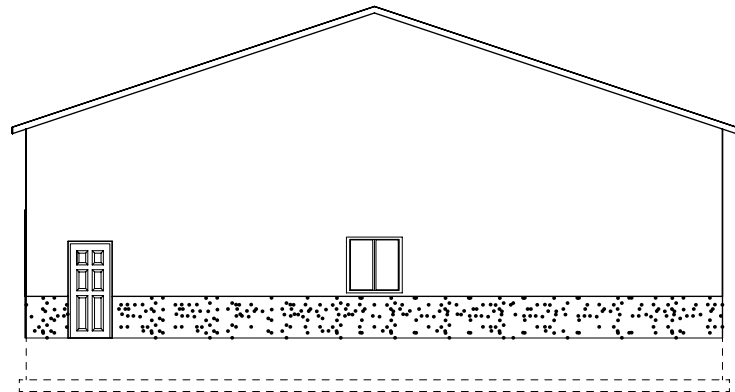

RIGHT ELEVATION

 

FLOORPLAN

COPYRIGHT © TIMBERHAWK BUILDING SYSTEMS 2008 DRAWINGS MAY NOT BE REUSED WITHOUT THE WRITTEN PERMISSION OF THE ARCHITECT.

Timberhawk Building Systems  
1375 Blackhawk Blvd.  
Mt. Pleasant, UT 84647  
Phone: 435-462-5321  
Fax: 435-324-0513  
www.timberhawk.com



PROJECT NAME

DRAWN BY:

DATE

REVISION DATE

SHEET NUMBER